




平面図 1/200

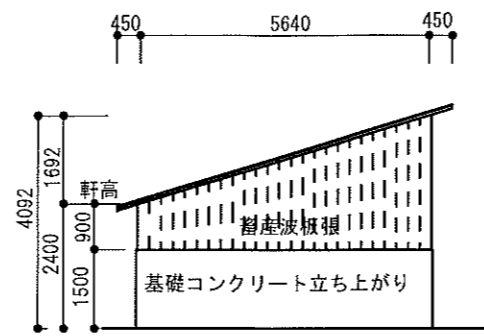


側面 立面図 1/200

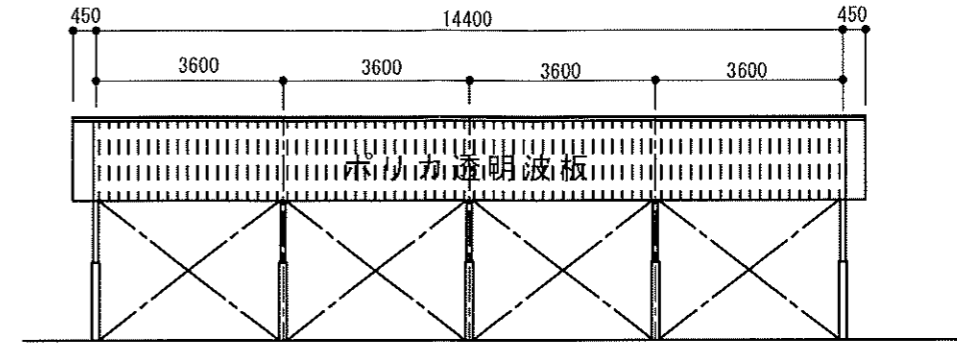



正面 立面図 1/200

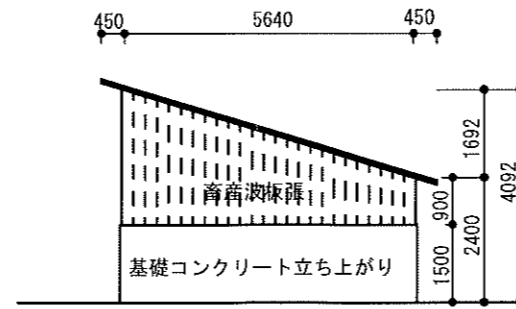


側面 立面図 1/200

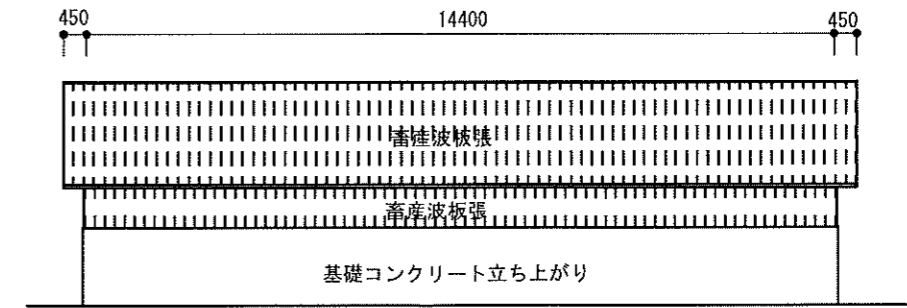

裏面 立面図 1/200

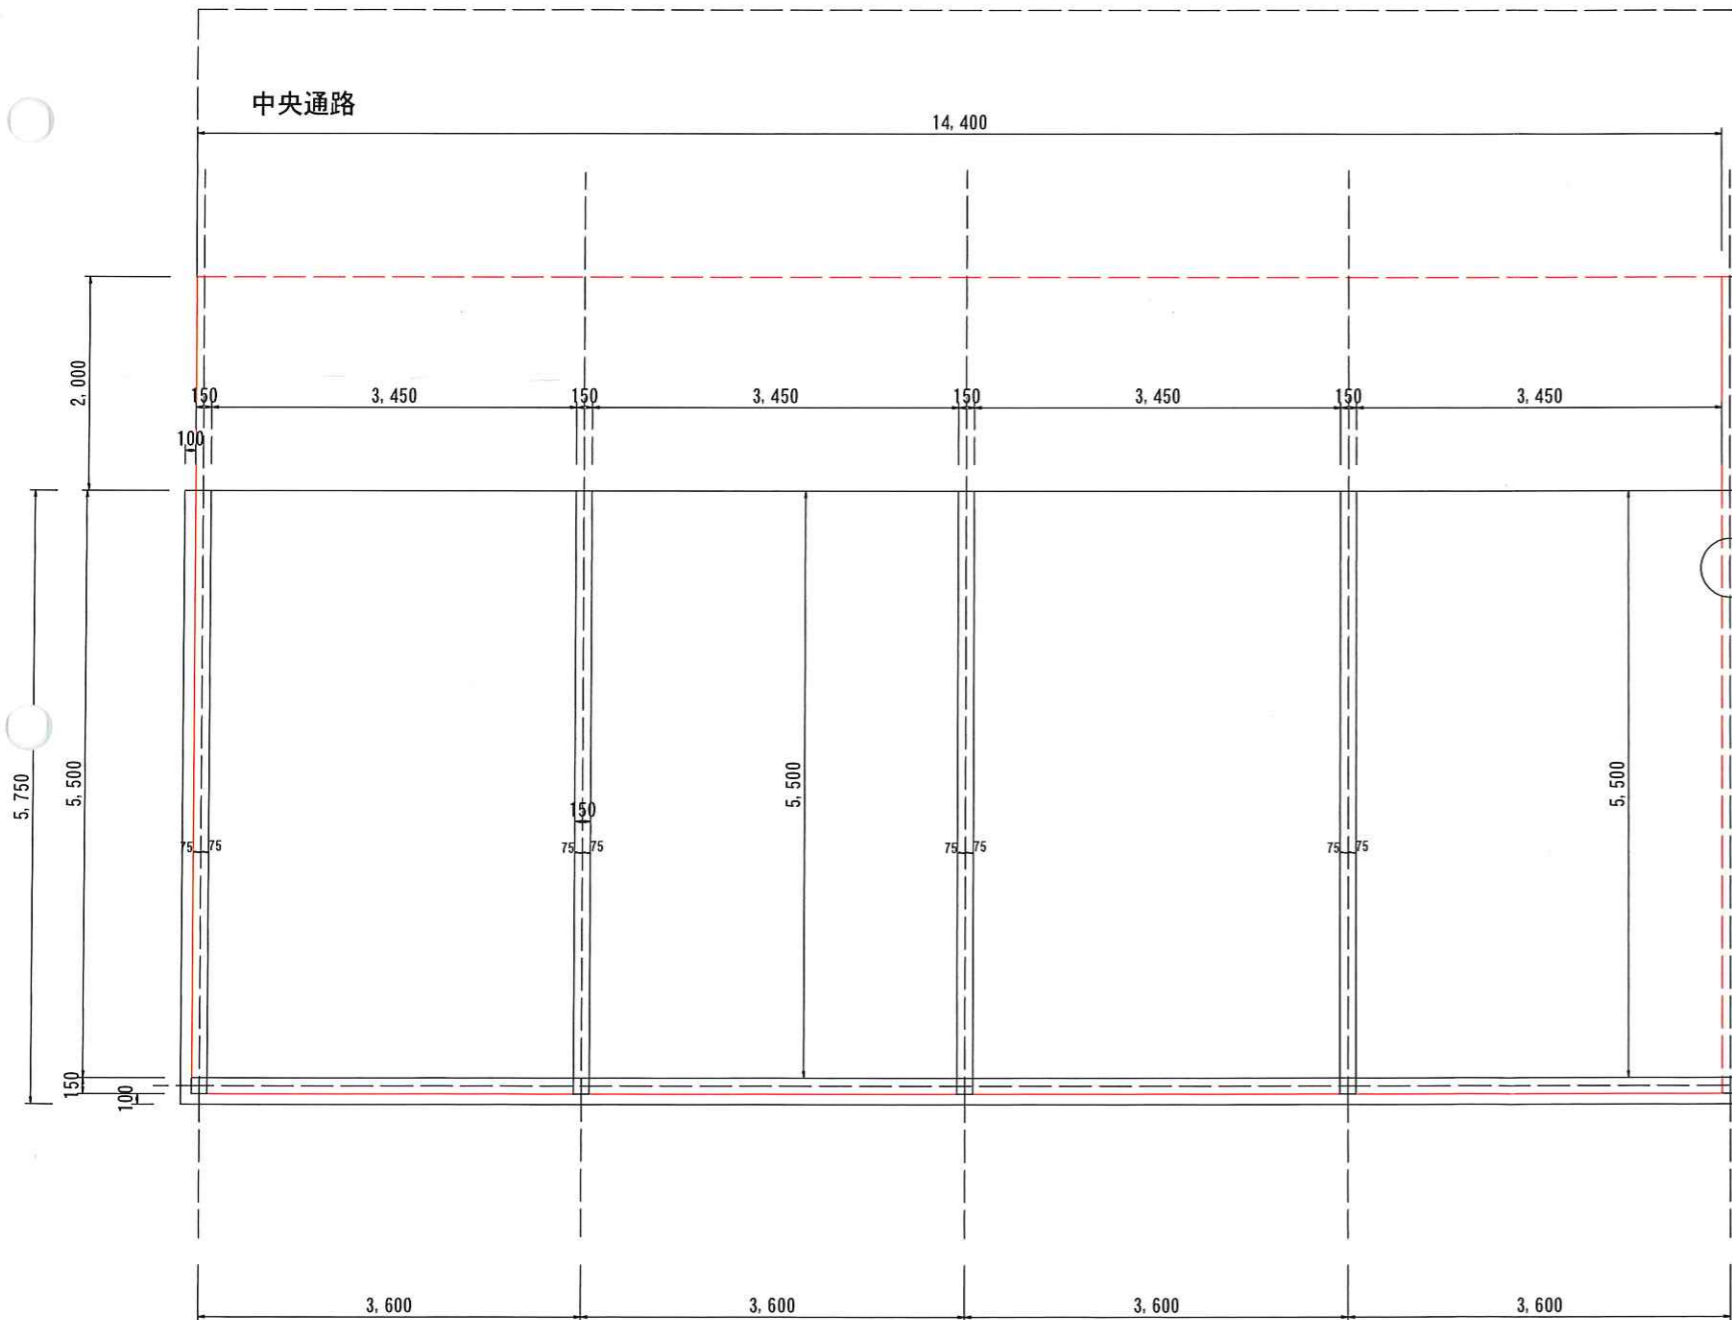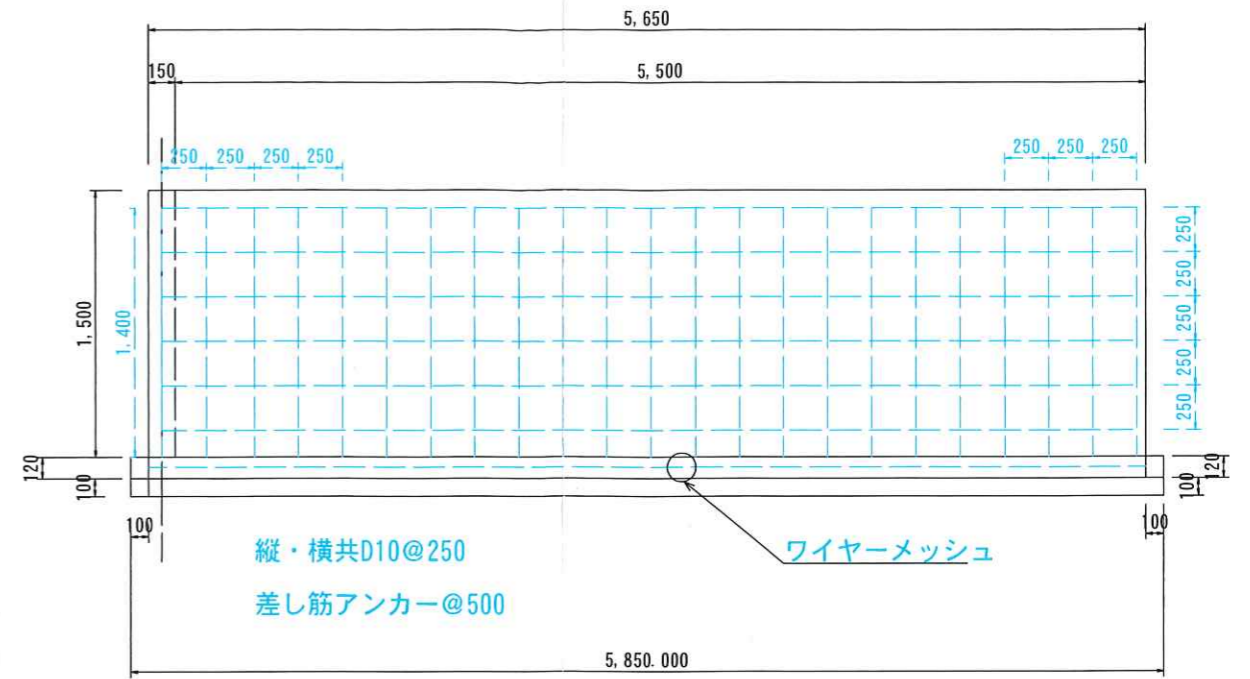

土間詳細図 1/50

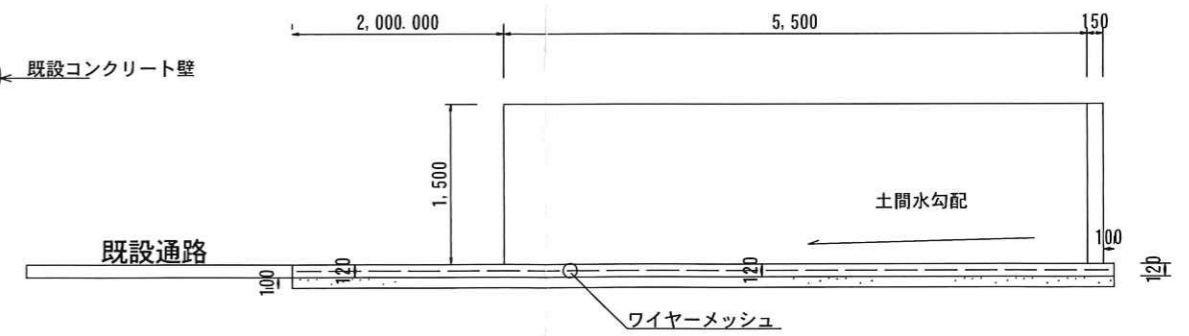

土間コンクリート=110.16m²
直壁延長=37.00m
土間コンクリート厚=120